

Survey'd to Ulrich Weltmoure on the 15th January 1766 the above Described Tract of one Hundred Twenty Eight acres & the Usual allowance of Six p^{ct} Situate in Derry Town^{sh} Lancaster County By application of the 5th day of August 1765

To Jno Lukens Esq^r
Surv^r. General.


Bartrem Galbraith D.S.

B-10-218

IN TESTIMONY that the above is a copy of the original remaining on file in the Department of Internal Affairs of Pennsylvania, made conformably to an Act of Assembly approved the 16th day of February, 1833, I have hereunto set my Hand and caused the Seal of said Department to be affixed at Harrisburg, this

third day of July 1905

Goach R. Brown
Secretary of Internal Affairs.

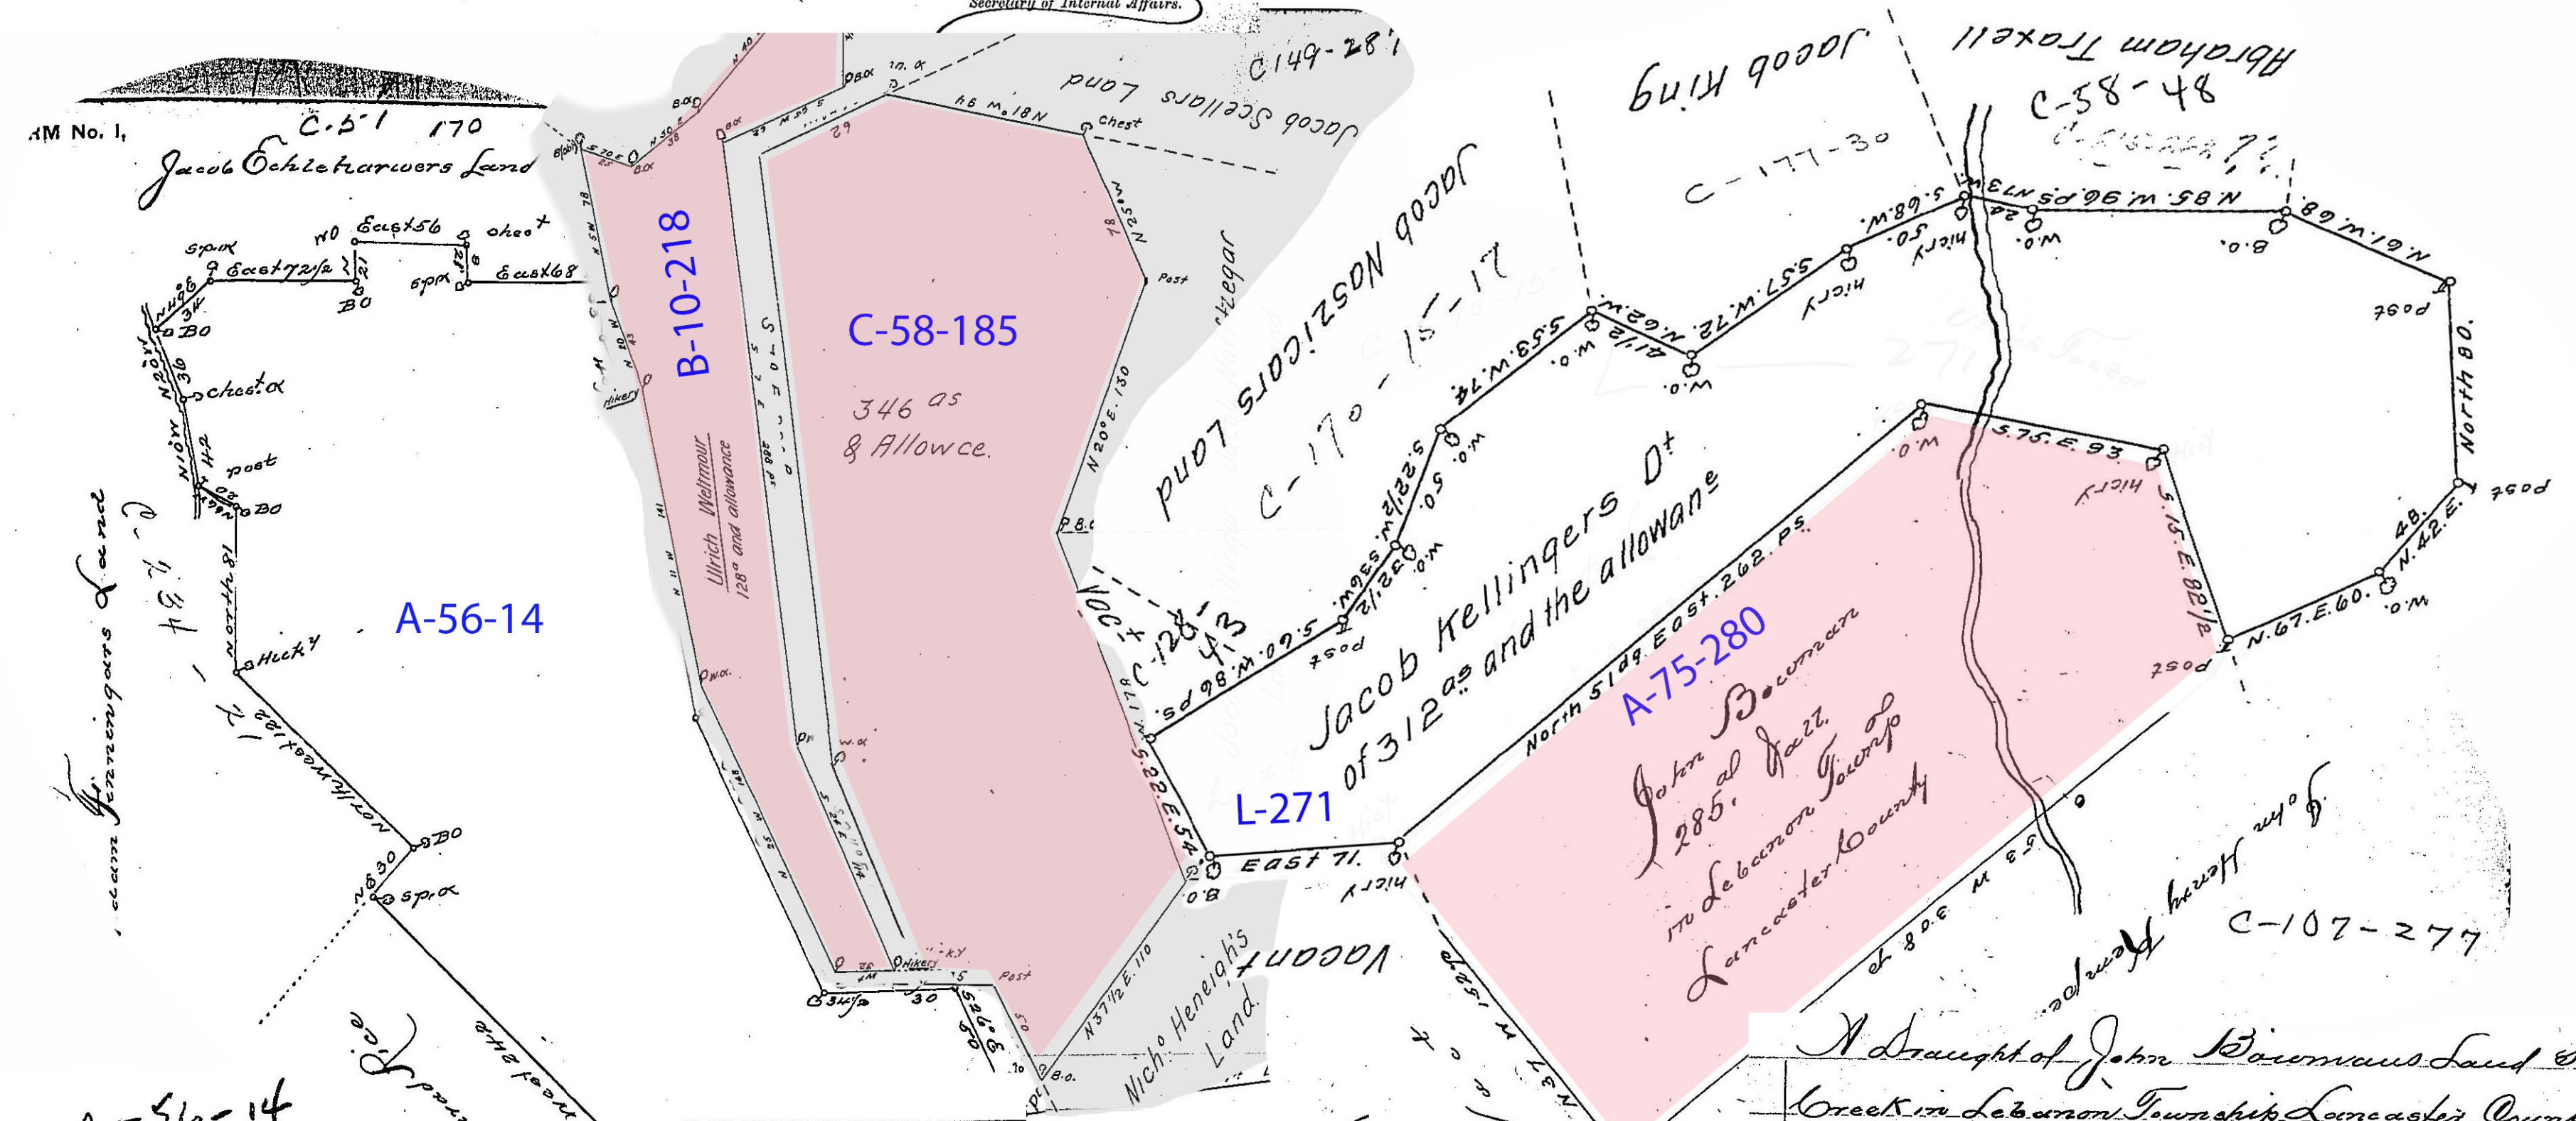

A Draught of John Bownans Land in right of John Gingright situate in Derry Township Lancaster County containing Three Hundred and Forty Six Acres and the usual allow^{ce} of Six p^{ct} for Highways &c. By Virtue of the Honble the Proprietaries Warrant Dated the Fourteenth Day of June 1750. Surv'd the Second Day of June 1761.

To Nicho Scull Esqr. } p Bartrem Galbraith D.S.
Surv^r. Genll }

C-58-185

William Swyers Land.

A Draught of John Bownans Land Situate on Quiltophills Creek in Lebanon Township Lancaster County containing 285 acres of the allowance of six acres on the hundred for Roads &c. By Virtue of the Honble Proprietaries Warrant dated 22 December 1748. Surveyed the 26 Dec^r following for Tho^s Leaksom Dep^y Survey^r.

Mr. Wm^m Parsons
Survey^r. General

A-75-280

IN TESTIMONY that the above is a copy of the original remaining on file in the Department of Internal Affairs of Pennsylvania, made conformably to an Act of Assembly approved the 16th day of February, 1833, I have hereunto set my Hand and caused the Seal of said Department to be affixed at Harrisburg, this ninth day of November 1904.

Goach R. Brown
Secretary of Internal Affairs.

IN TESTIMONY that the above is a copy of the original remaining on file in the Department of Internal Affairs of Pennsylvania, made conformably to an Act of Assembly approved the 16th day of February, 1833, I have hereunto set my Hand and caused the Seal of said Department to be affixed at Harrisburg, this seventh day of January 1902.

James W. Pitts
Secretary of Internal Affairs.